




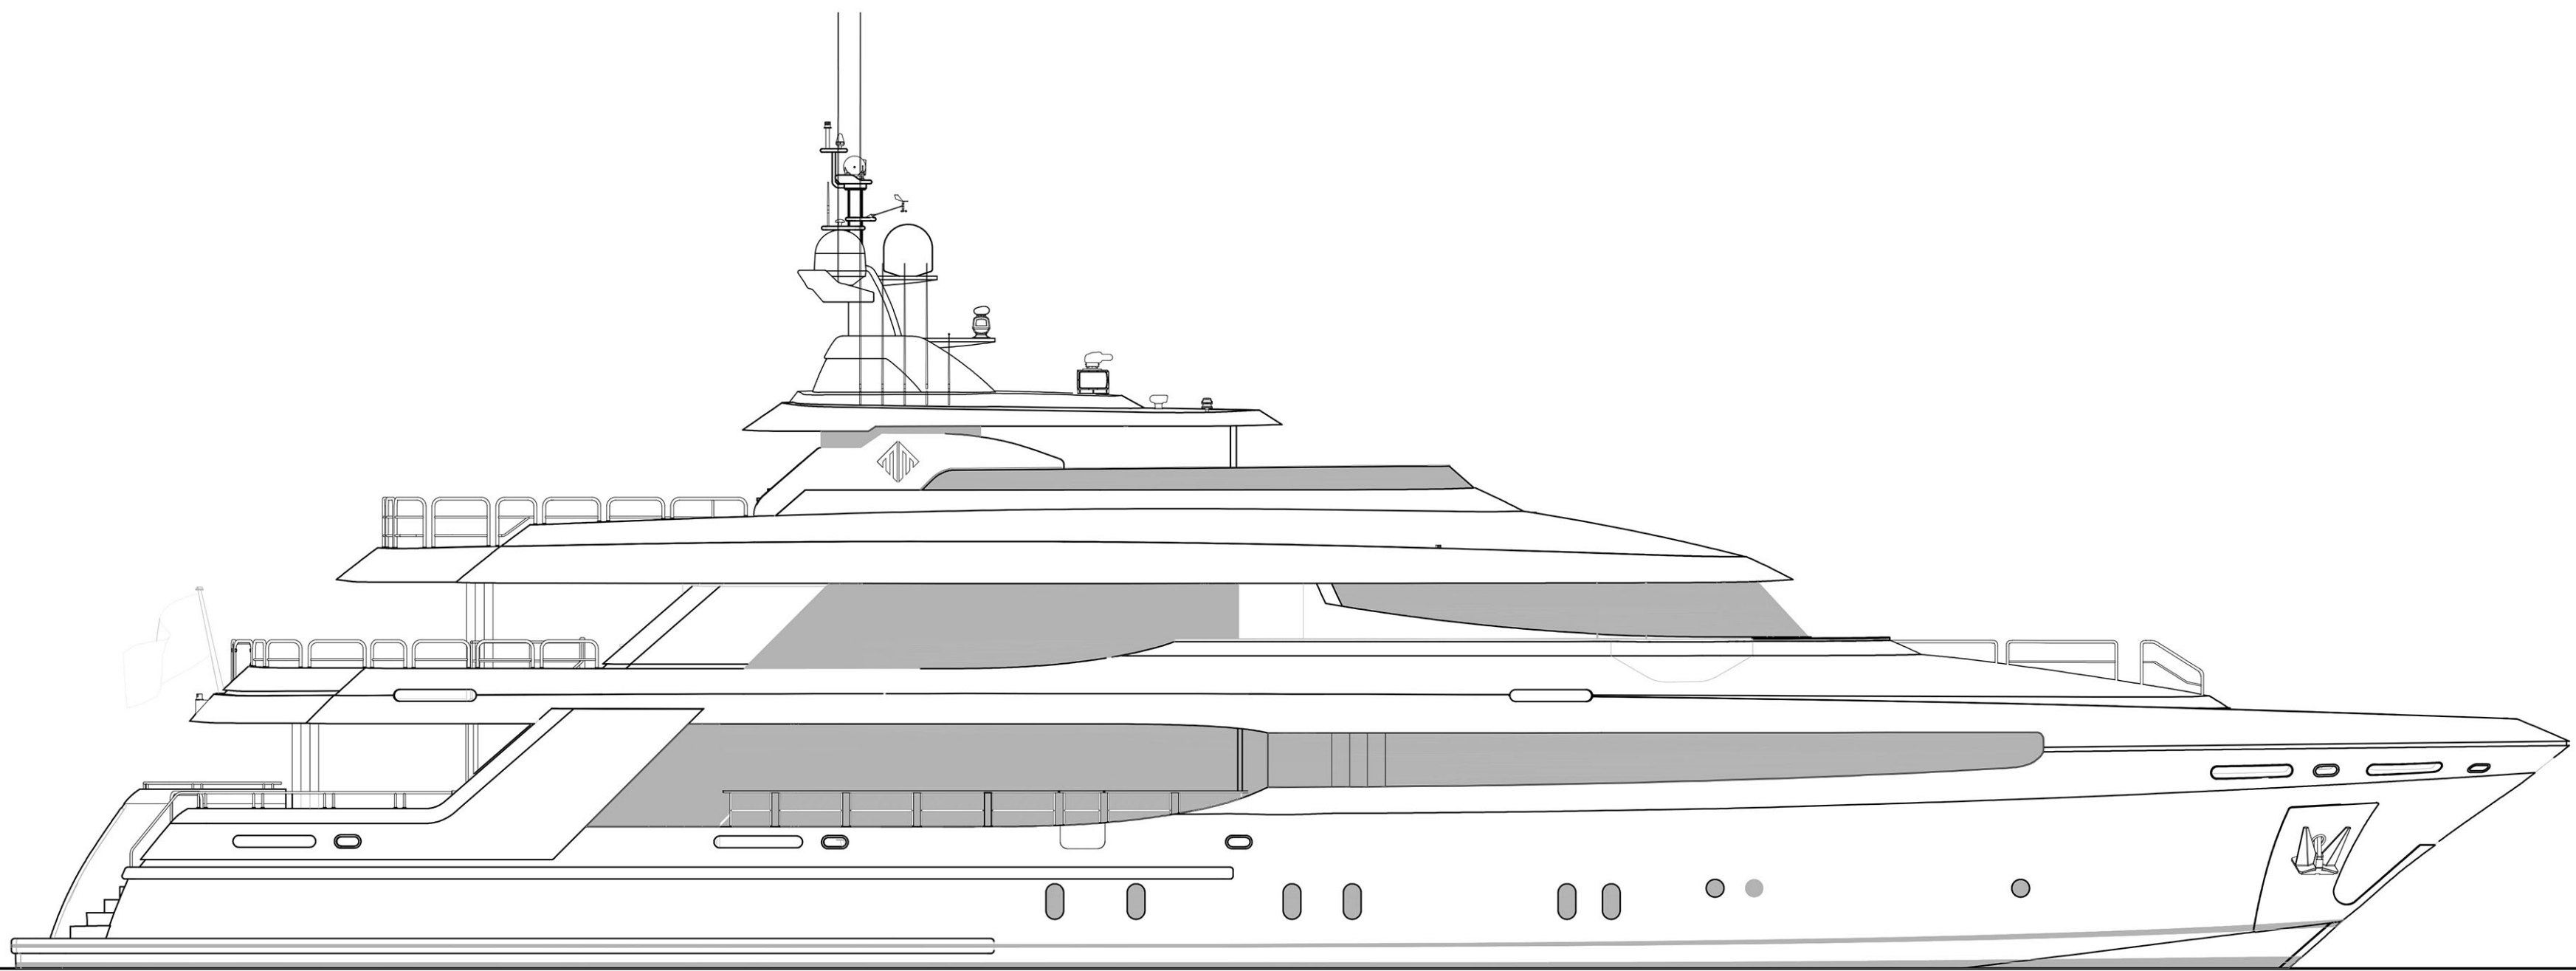


PROFILE

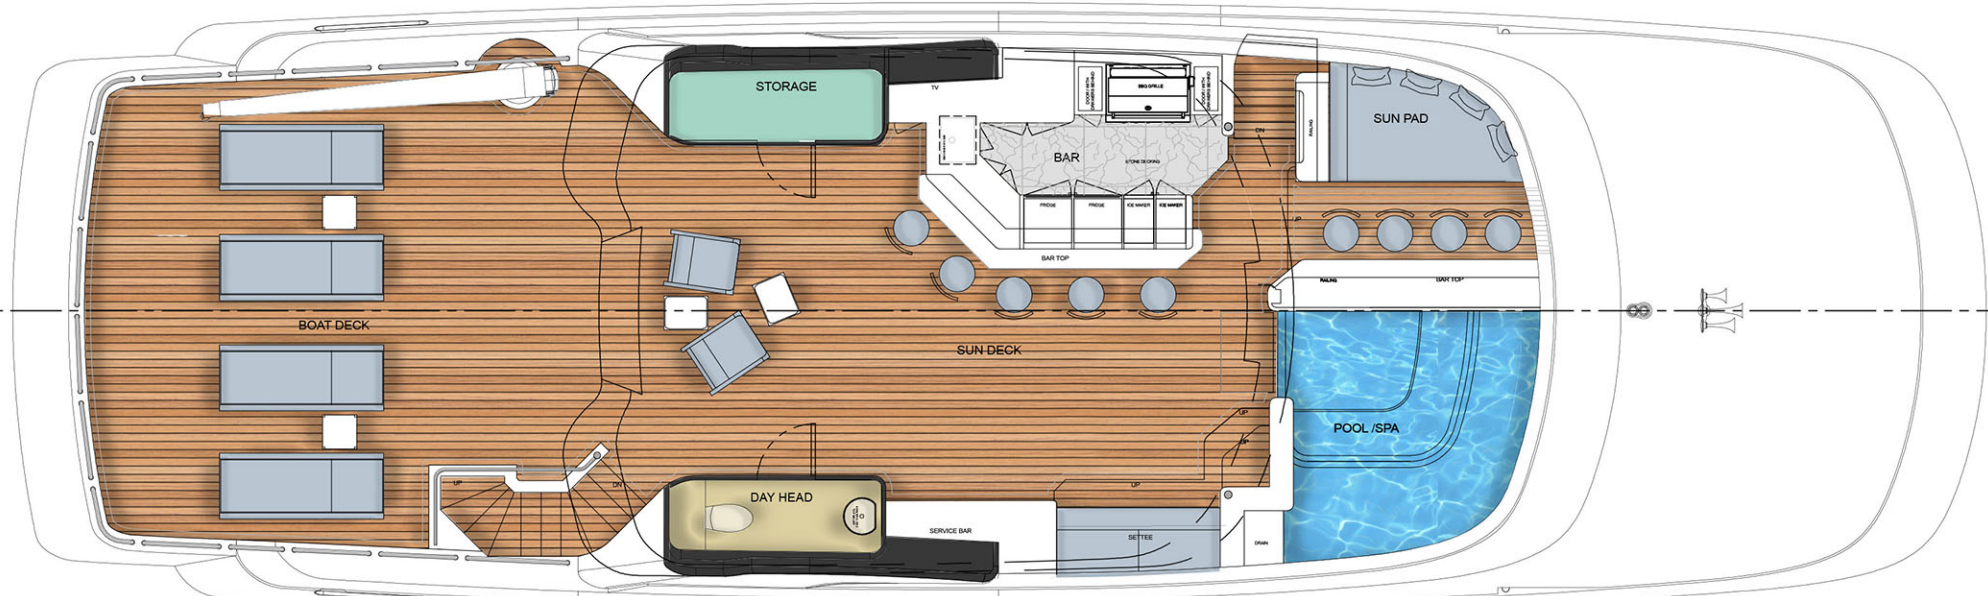


SUN DECK

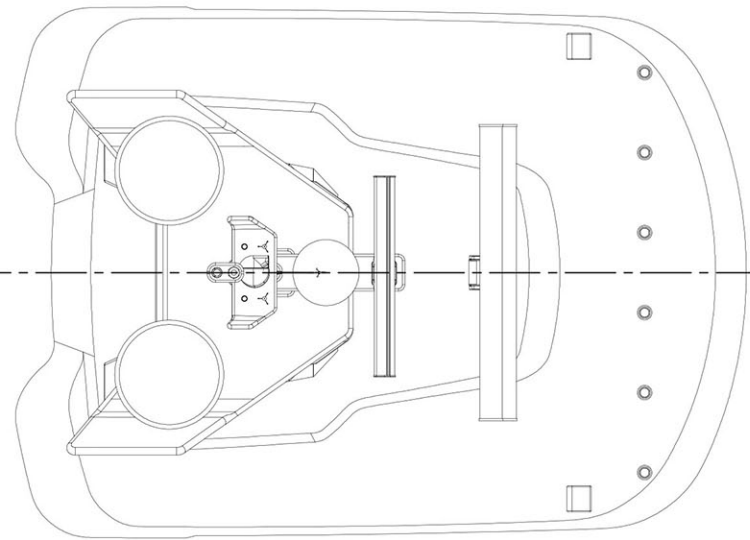

HARD TOP

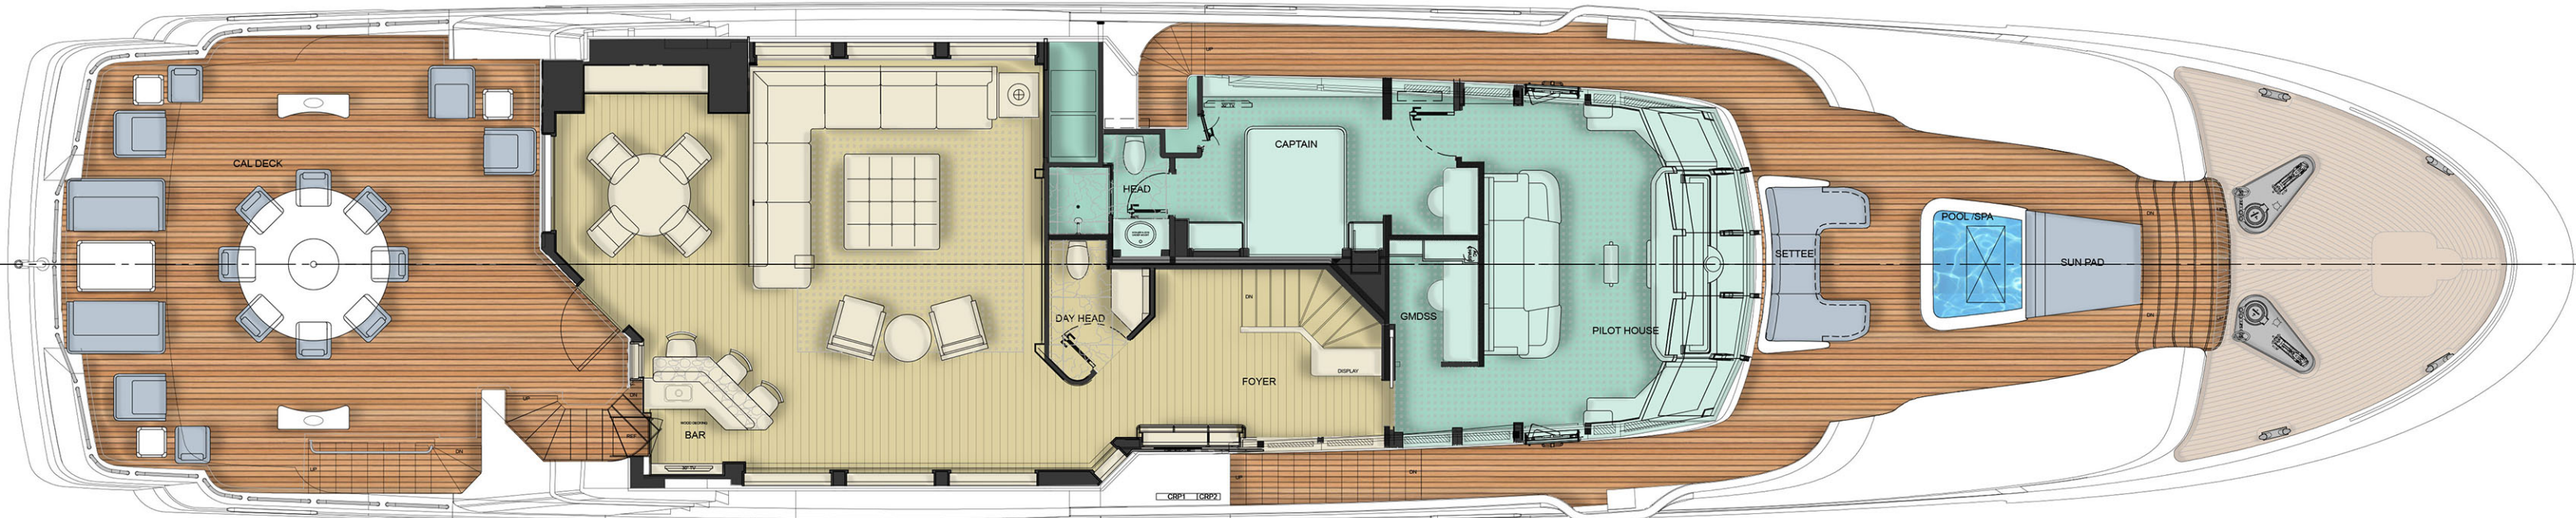

BRIDGE DECK

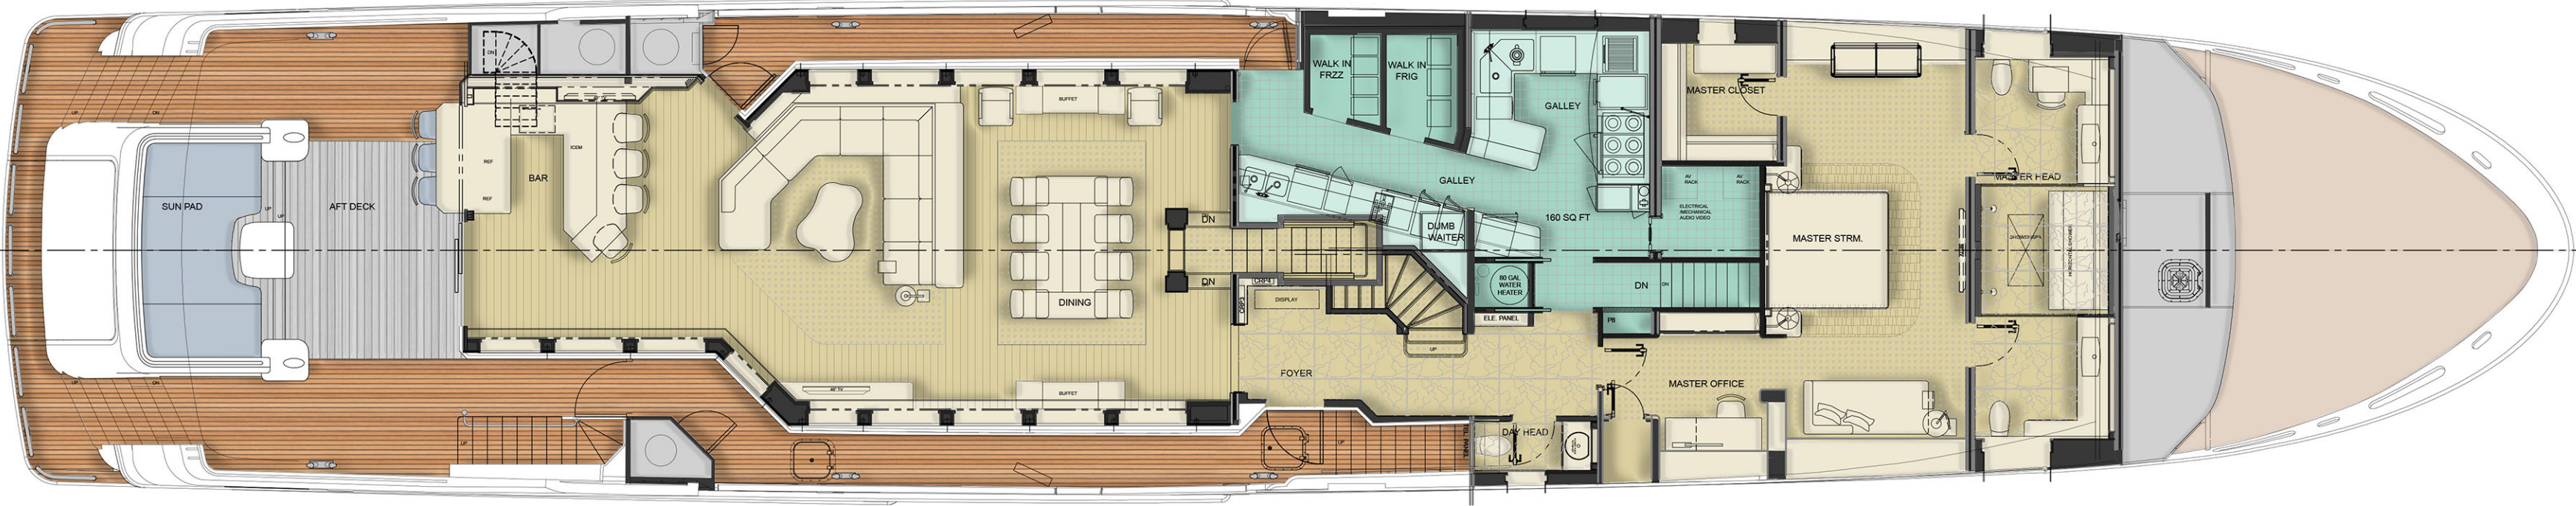

LOWER DECK

PROJECT NUMBER:

ITEM:

CCY 145

SHEET NUMBER:

A1

PROJECT:

GENERAL ARRANGEMENT

BUILDER:

DRAWN BY:

AM

2/24/2016

REV#:

△

CHECKED BY:

REVISED BY:

DRAWING

JQB
DESIGN

JONATHAN QUINN BARNETT LTD.
116 VINE STREET
SEATTLE, WA USA 98121

PH: 206-322-2152
FAX: 206-322-2153

WEBSITE: WWW.JQBLTD.COM
EMAIL: INFO@JQBLTD.COM